
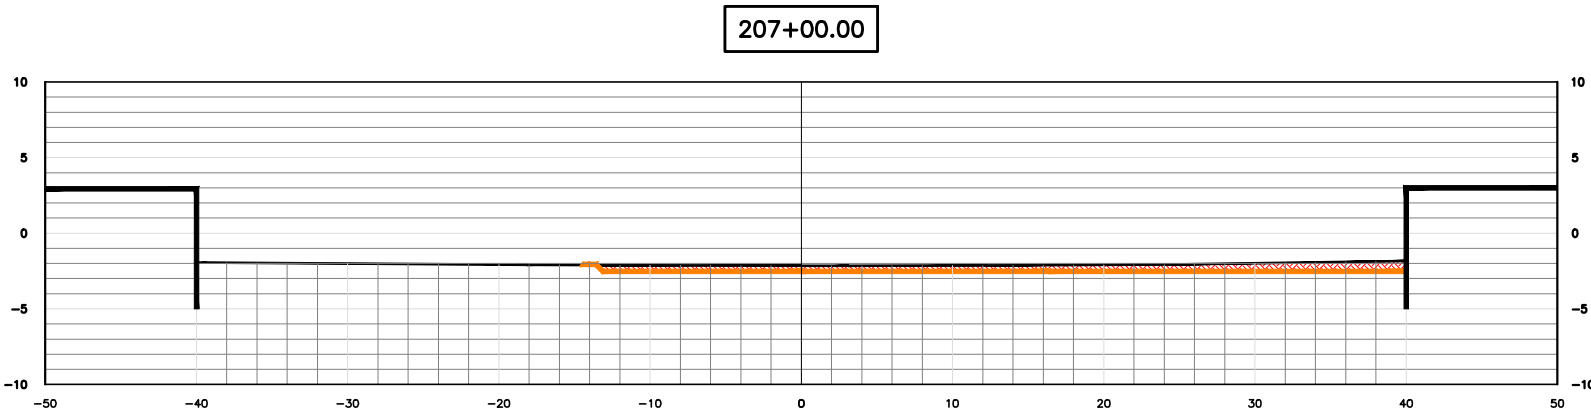
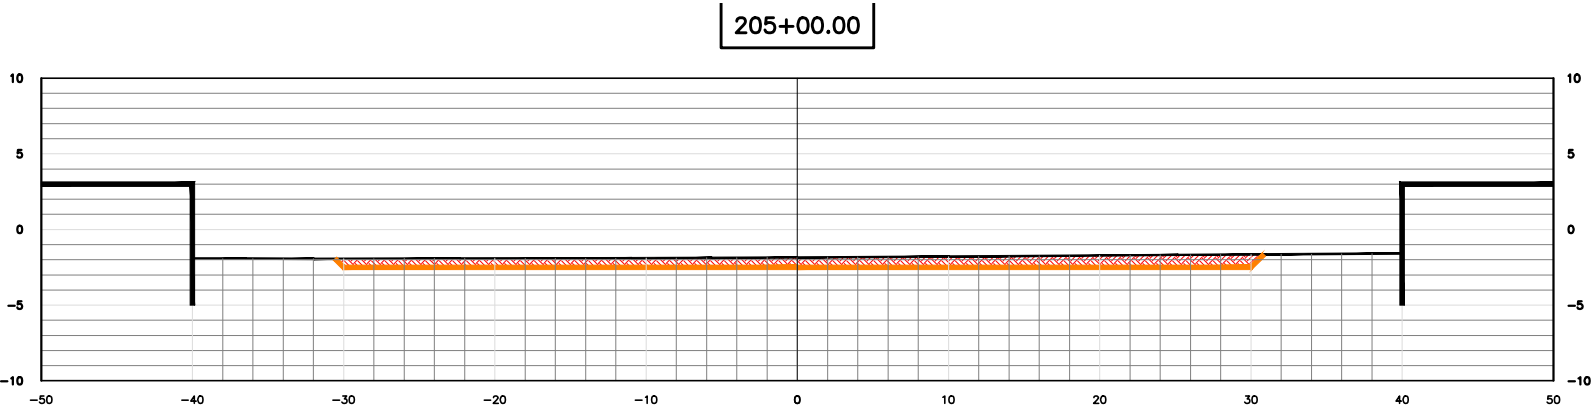
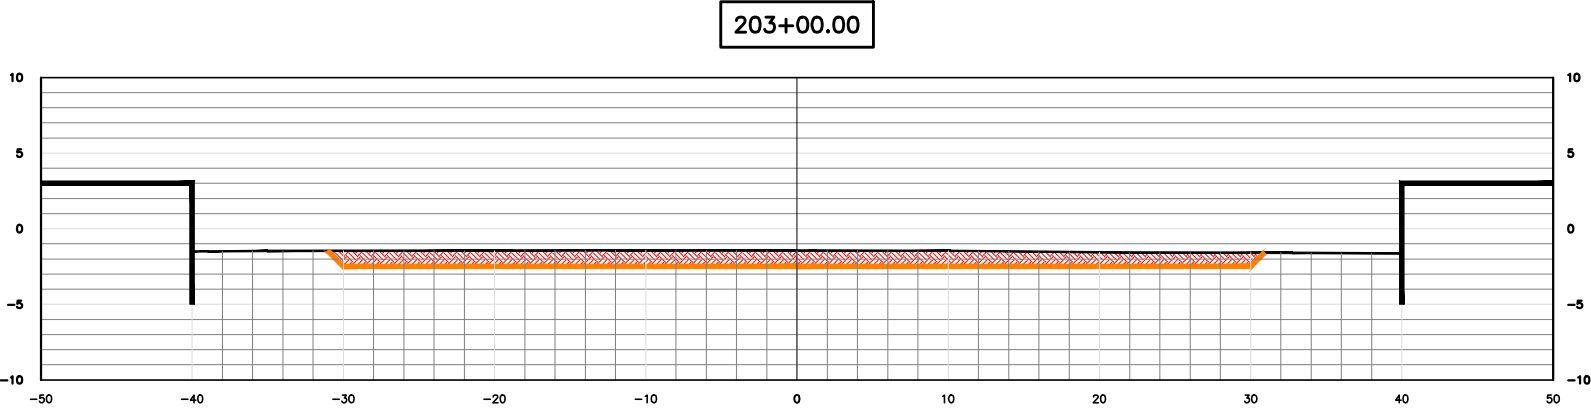
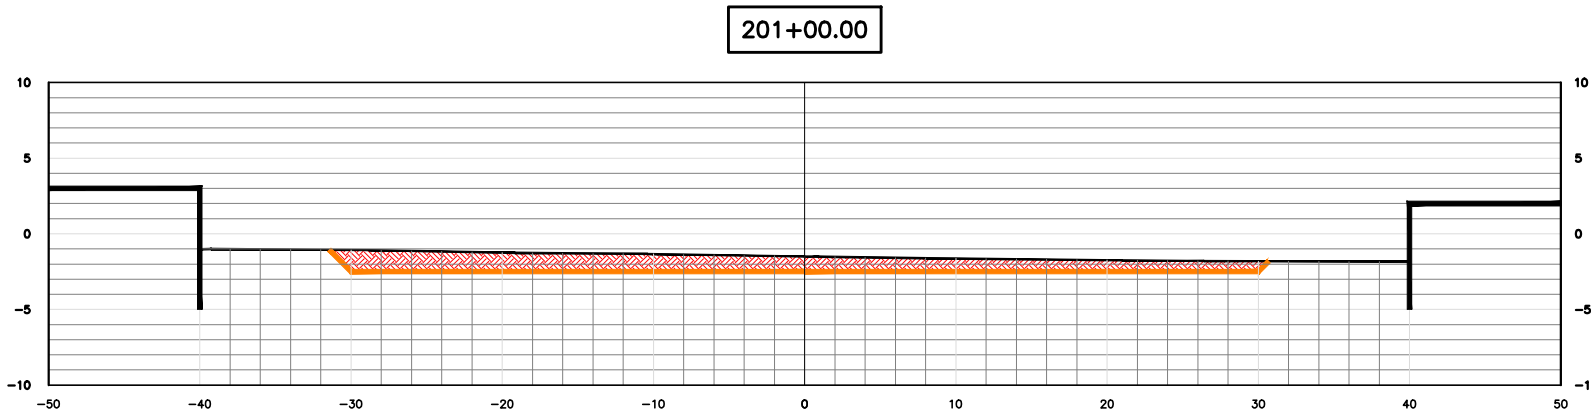
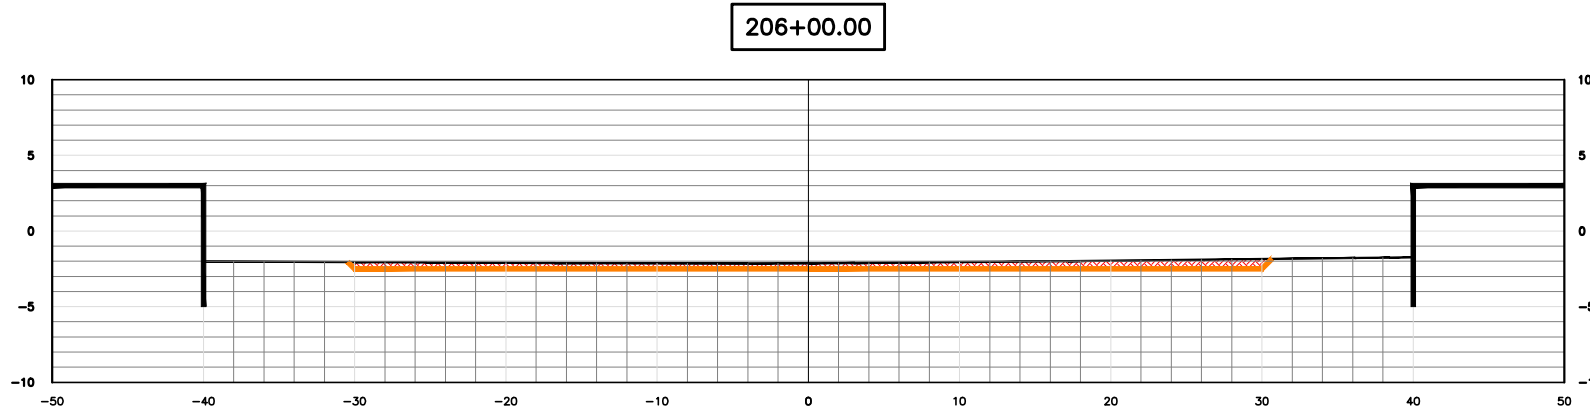
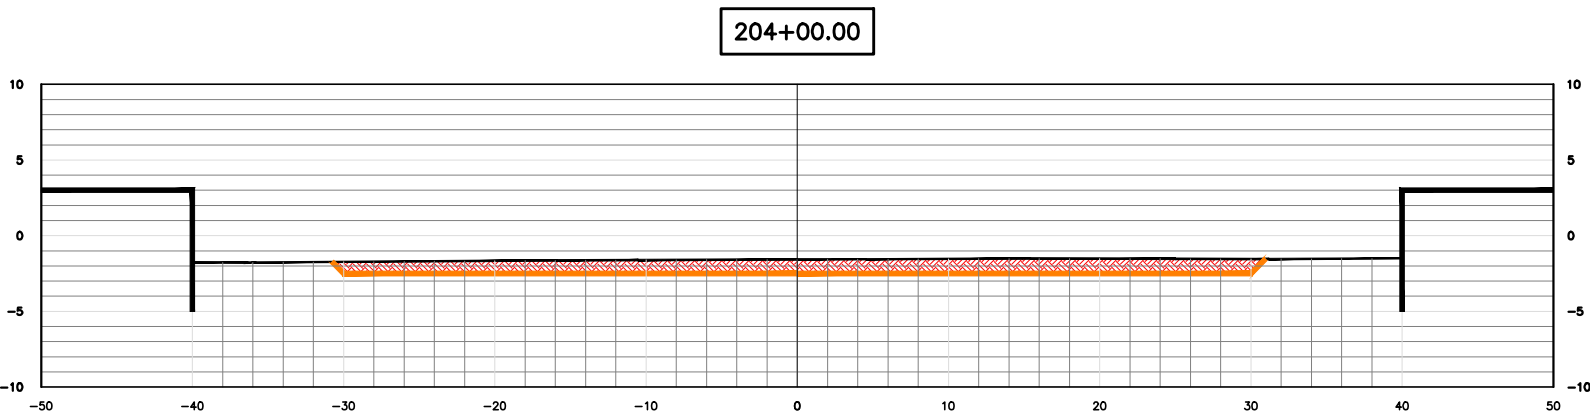
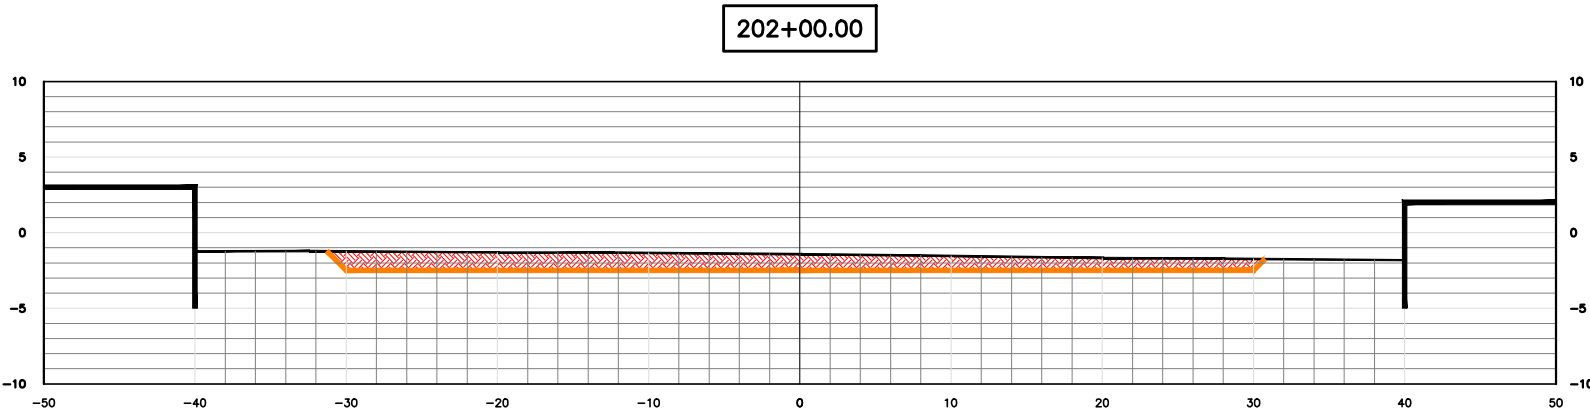


QUADRO DE VOLUMES			
SEÇÃO	ÁREA	MEDIANA (m²)	TOTAL (m³)
S200	49.54	53.39	1067.70
S201	57.23		
S202	60.26	58.75	1174.90
S203	58.20	59.23	1184.60
S204	52.91	55.56	1111.10
S205	40.51	46.71	934.20
S206	23.59	32.05	641.00
S207	23.39	23.49	469.80
			6583.00

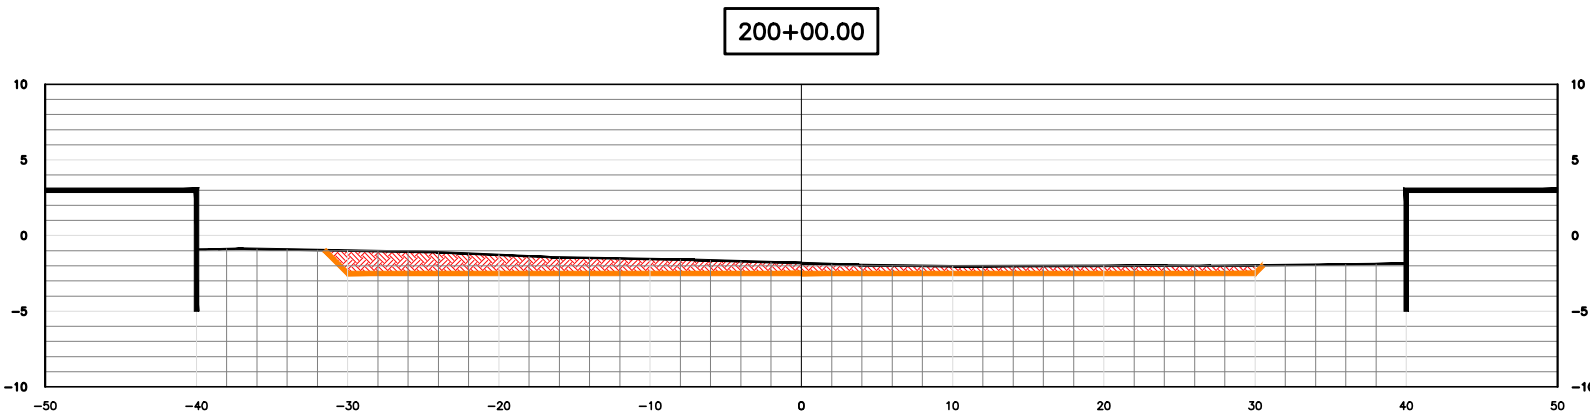

NOTAS

NOTAS

0	A				Projeto Inicial
Emissão	Tipo	Data	Revisado por	Resp. Técnico	Descrição
TIPOS DE EMISSÃO	A - Preliminar	C - Para conhecimento		E - Para construção	G - Cancelado
	B - Para liberação	D - Para cotação		F - Conf. construído	



GOVERNO DO ESTADO DO RIO DE JANEIRO
SECRETARIA DE ESTADO DO AMBIENTE
INSTITUTO ESTADUAL DO AMBIENTE

PROJETO BÁSICO DE DRAGAGEM DO CANAL DO ITAJURU - RJ

TRECHO 2 - PLANTA BAIXA E SEÇÕES TRANSVERSAIS			FOLHA
			4/7
DATA	AUTOR/IDENT.	NÚMERO DO DESENHO	ESCALA
01/07/2021		DRM-BLAJ-PAM-DRA-0-IEA-D-002-DE	