
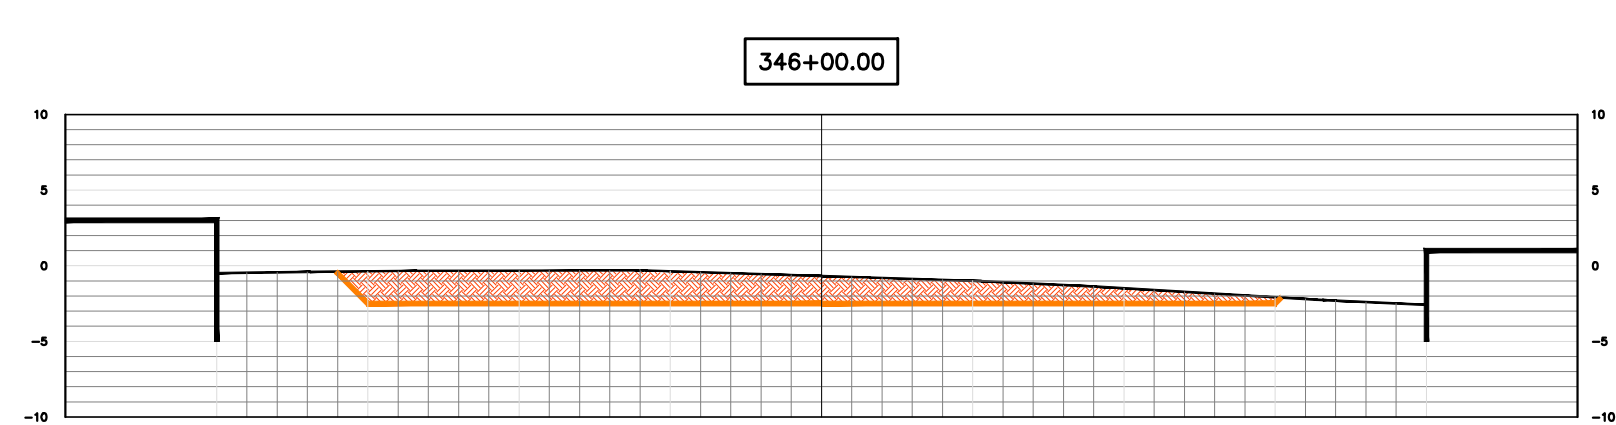
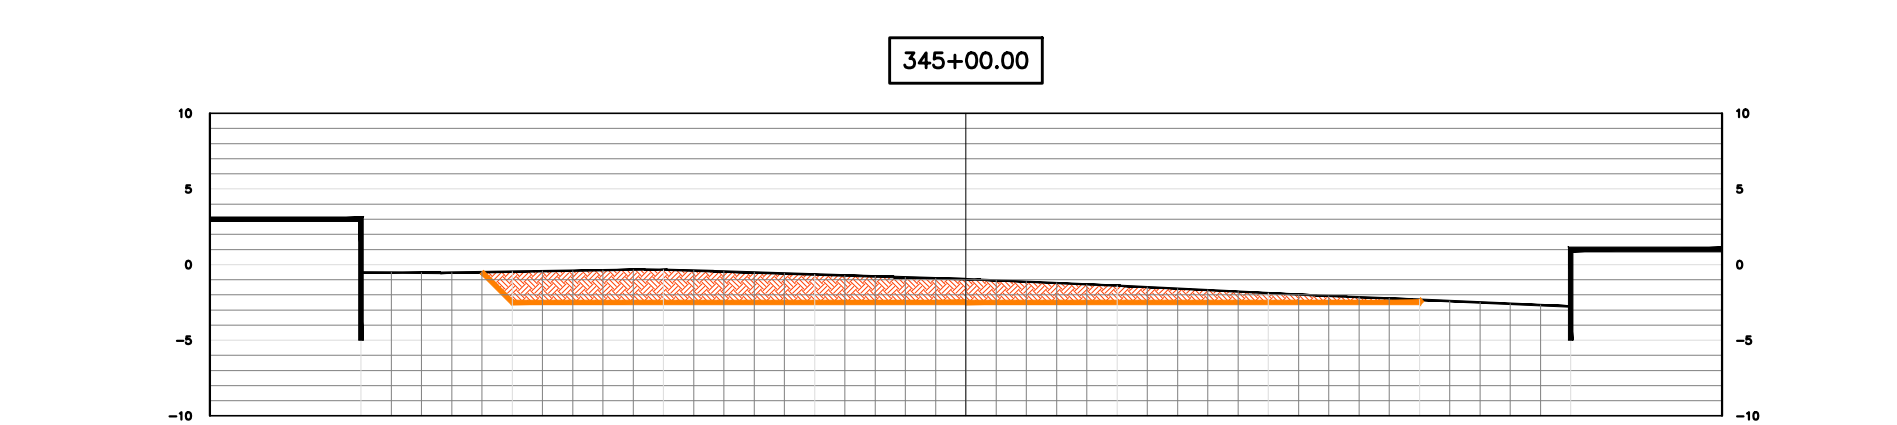
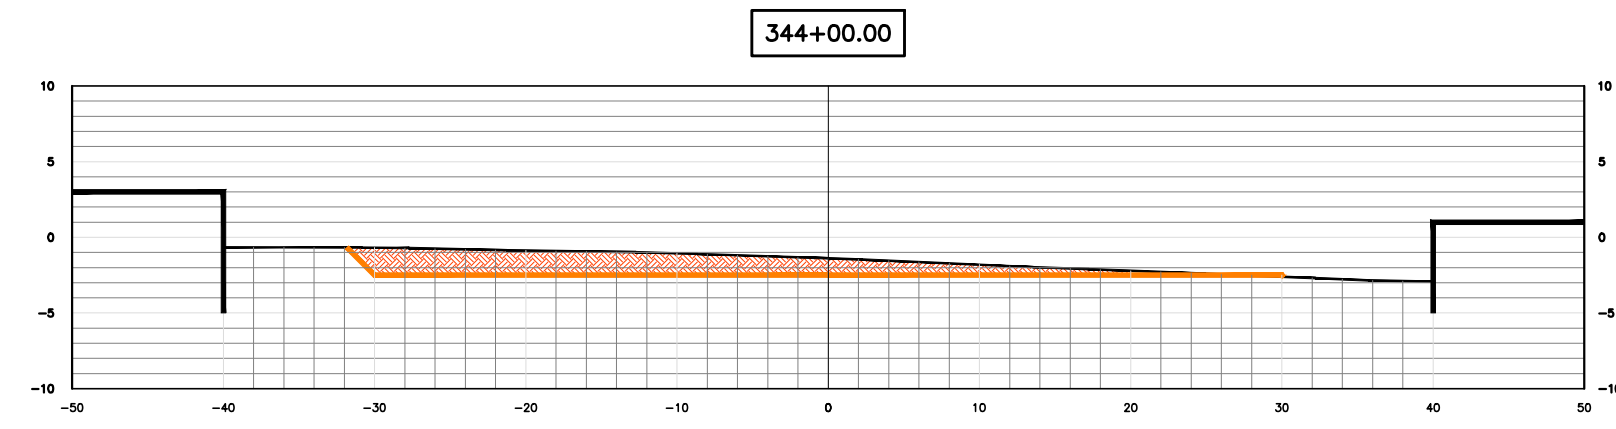
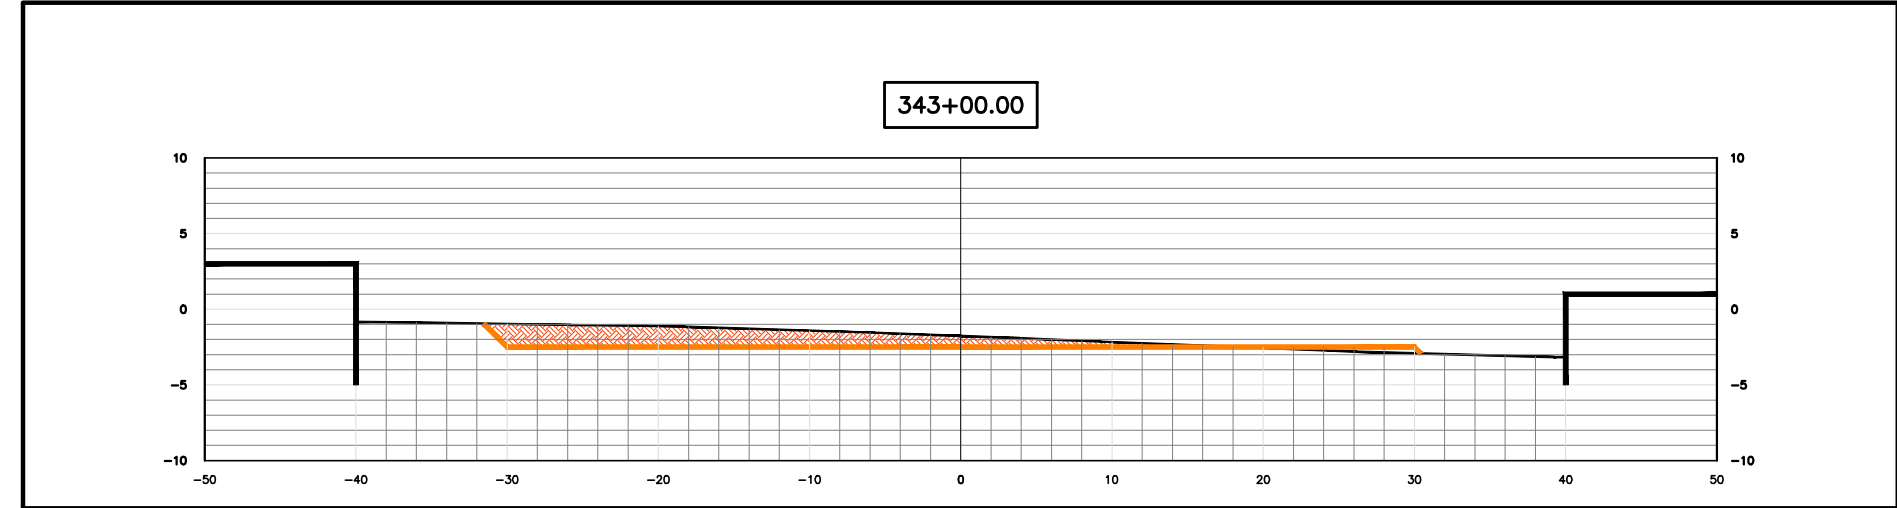
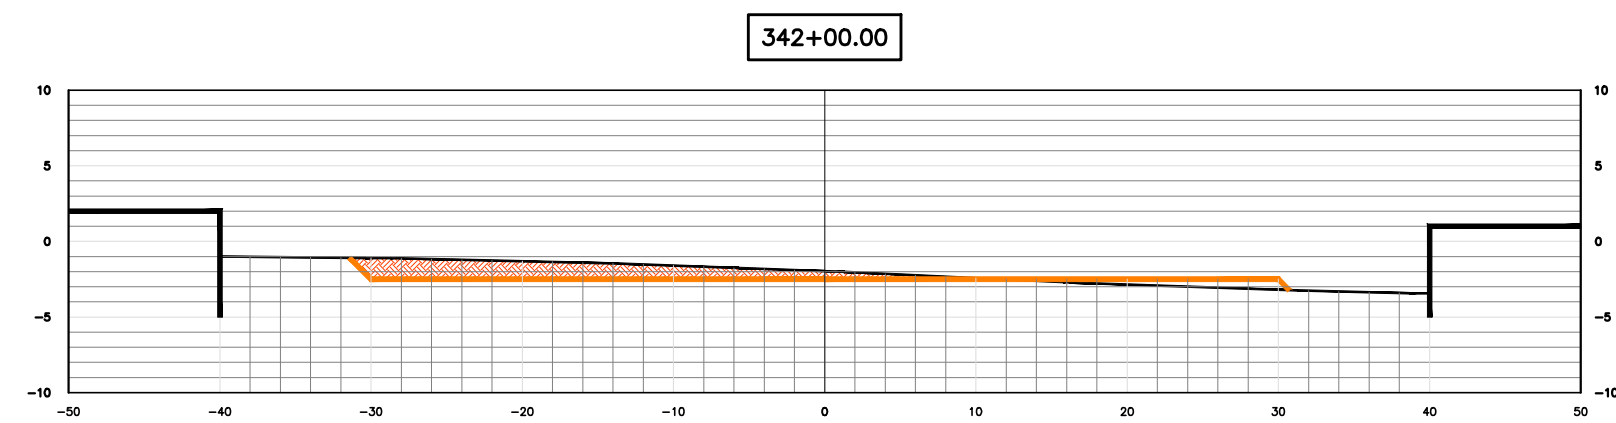


QUADRO DE VOLUMES			
SEÇÃO	ÁREA	MEDIANA (m²)	TOTAL (m³)
S339	34.33		
S340	37.31	35.82	716.40
S341	33.79	35.55	711.00
S342	33.61	33.70	674.00
S343	43.92	38.77	775.30
S344	60.05	51.99	1039.70
S345	85.37	72.71	1454.20
S346	100.47	92.92	1858.40
			7229.00

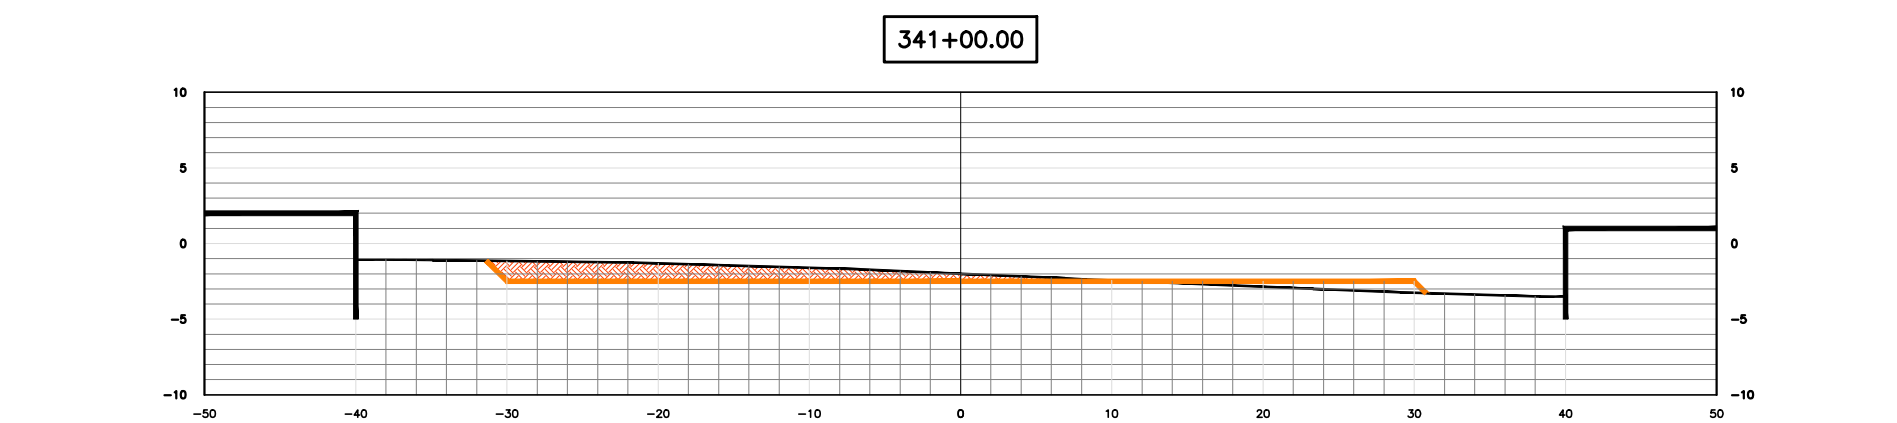

NOTAS

NOTAS

0	D	01/10/2019	Ricardo	Ricardo	Projeto Inicial
Emissão	Tipo	Data	Revisado por	Resp. Técnico	Descrição
TIPOS DE EMISSÃO	A - Preliminar	C - Para conhecimento		E - Para construção	G - Cancelado
	B - Para liberação	D - Para cotação		F - Conf. construído	



instituto estadual  
do ambiente



Secretaria de  
Estado de  
Ambiente e  
Sustentabilidade



GOVERNO DO ESTADO  
RIO DE JANEIRO  
VAMOS VIRAR O JOGO

GOVERNO DO ESTADO DO RIO DE JANEIRO

SECRETARIA DE ESTADO DO AMBIENTE

INSTITUTO ESTADUAL DO AMBIENTE

PROJETO BÁSICO DE DRAGAGEM DO CANAL DO ITAJURU - RJ

TRECHO 3 - PLANTA BAIXA E SEÇÕES TRANSVERSAIS

DATA  
01/07/2021

AUTOR/IDENT.

NÚMERO DO DESENHO  
DRM-BLAJ-PAM-DRA-0-IEA-D-001-DE

FOLHA  
5/7

ESCALA