



Corte NN (trecho 1)
esc: 1/100

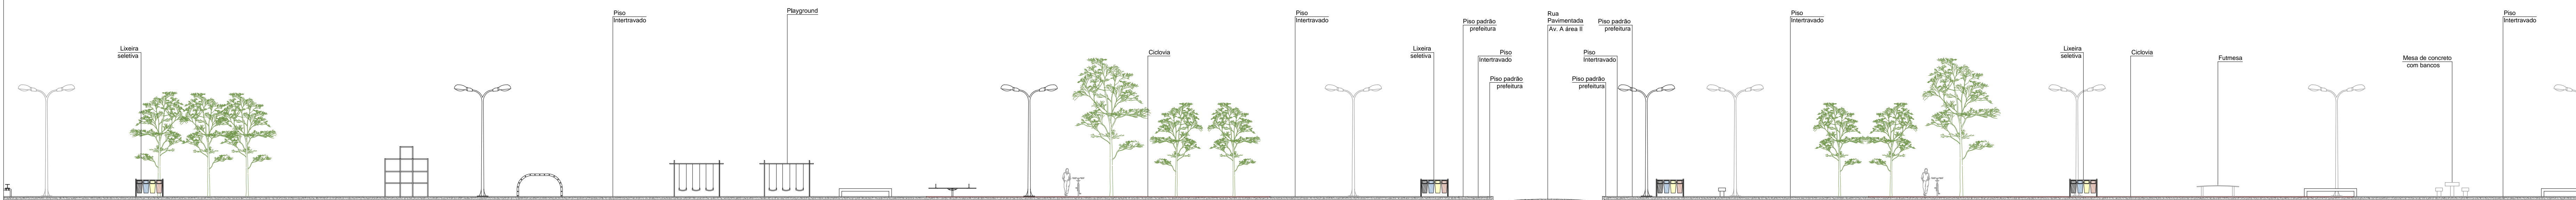

Corte NN (trecho 2)
esc: 1/100

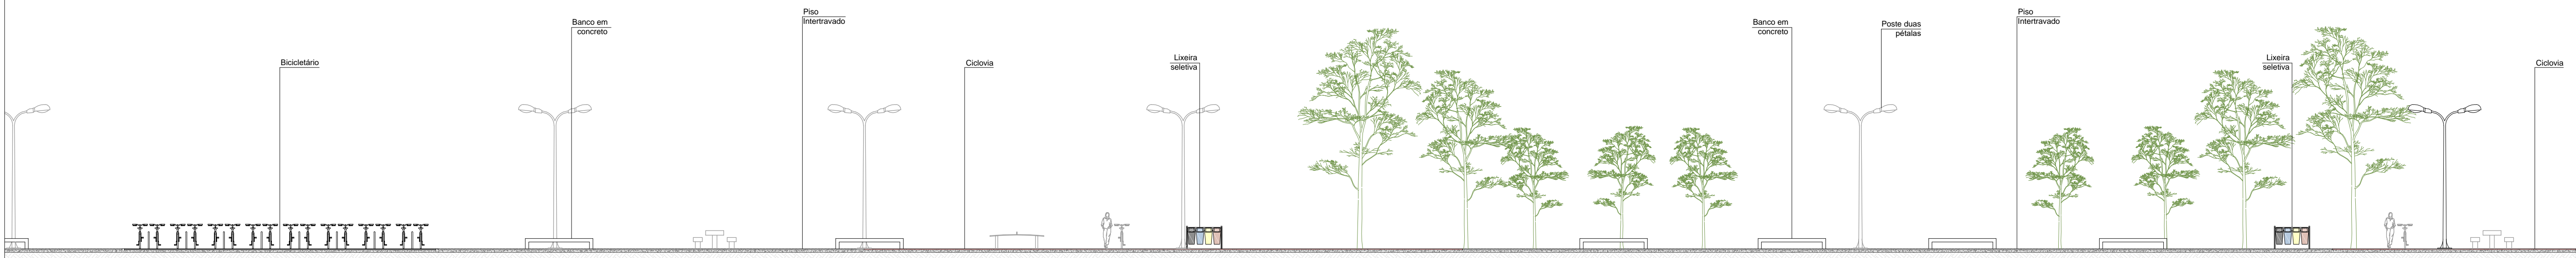

Corte NN (trecho 3)
esc: 1/100



02 PLANTA BAIXA TRECHOS CORTE NN
ESC. 1/7500