




Corte OO (trecho 1)
esc. 1/150

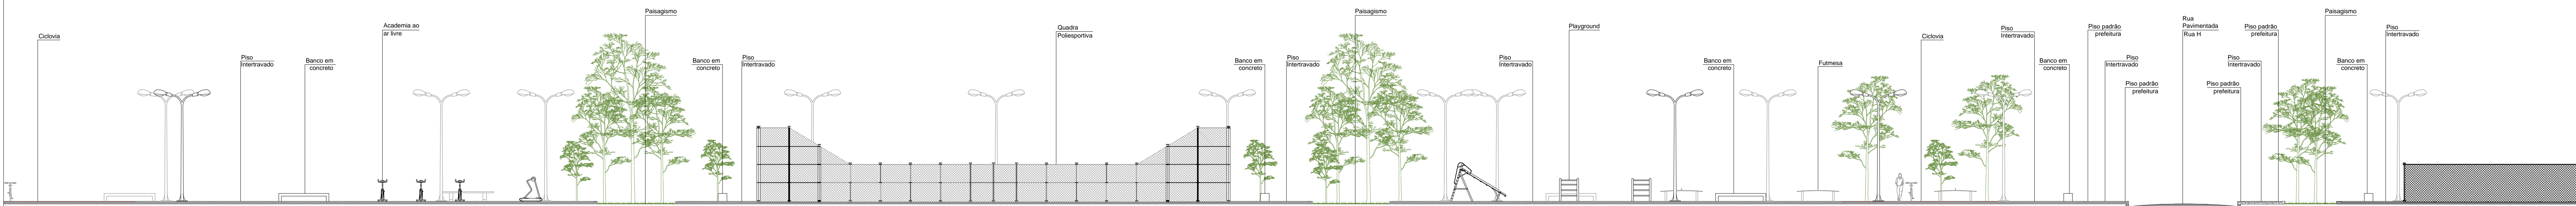


Corte OO (trecho 2)
esc. 1/150

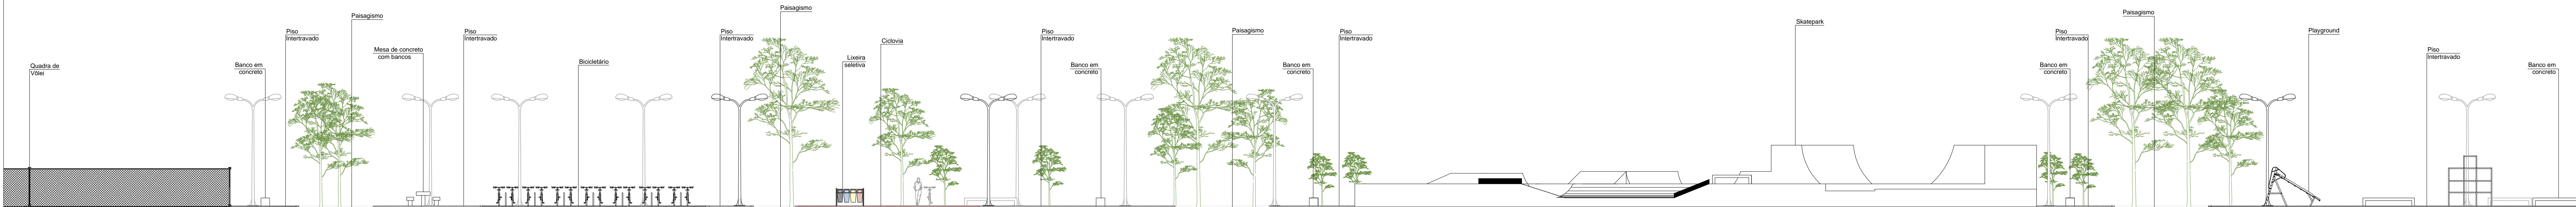

Corte OO (trecho 3)
esc. 1/150

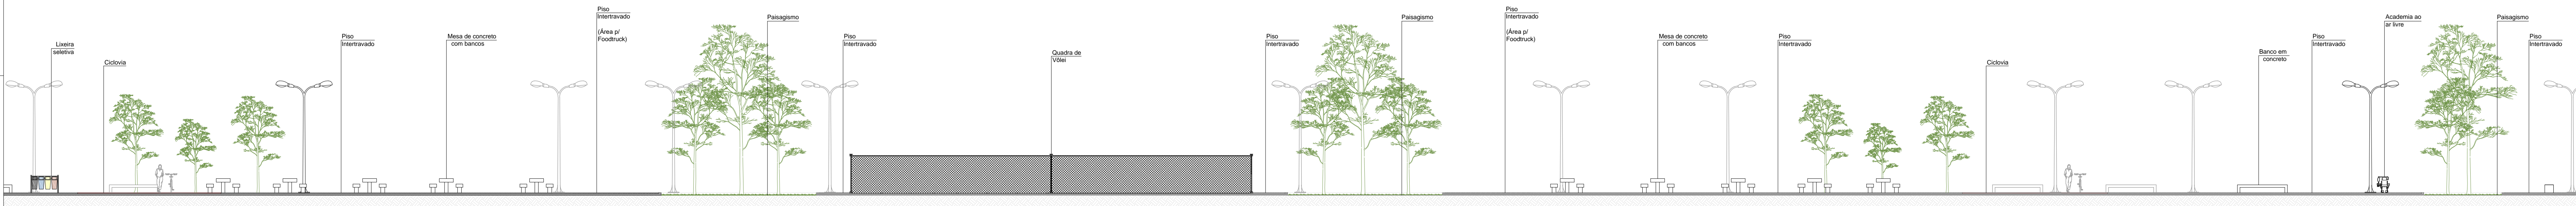

Corte OO (trecho 4)
esc. 1/150

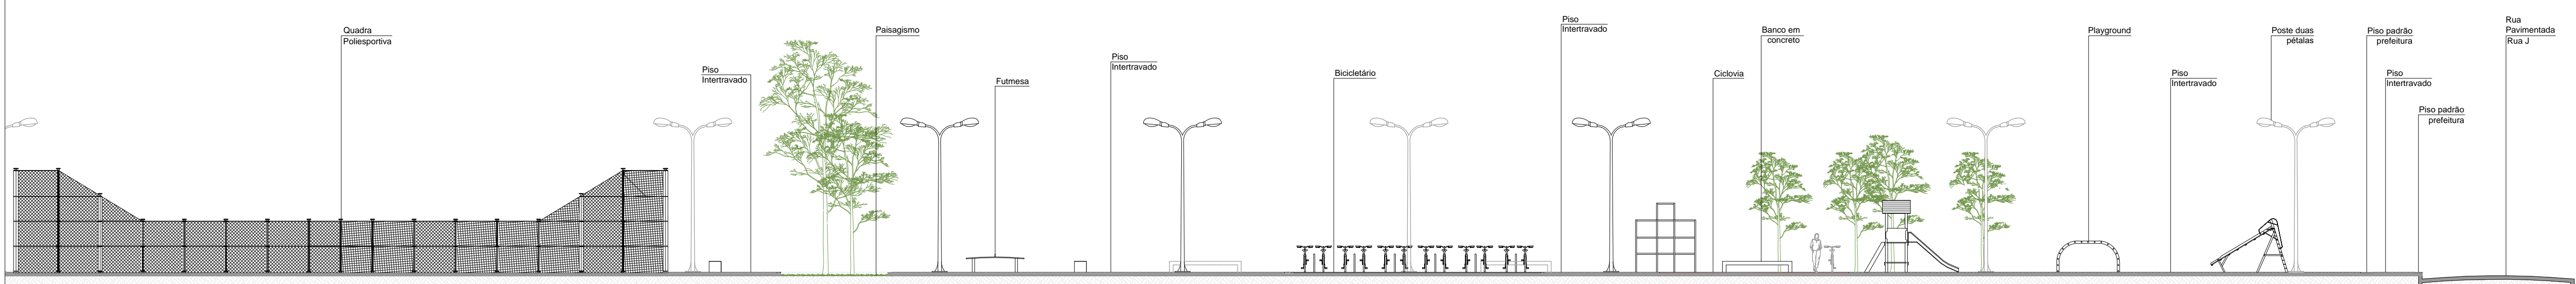

Corte OO (trecho 5)
esc. 1/150



02 PLANTA BAIXA TRECHOS CORTE OO
ESC. 1/7500